


EXISTING FIRST FLOOR PLAN OF CYBER RESEARCH & TRAINING INSTITUTE

IN TINKONIA GOODS SHED ROAD OF MOUZA-NARI, J.L NO.-70, KHATIAN NO-804,

THANA-BURDWAN, DAG NO-301, <sup>301 302</sup>3675, 3677, 303(PART), <sup>303</sup>3677, 303/3678-82, 304, 304/3683-84, 301/3685-88.

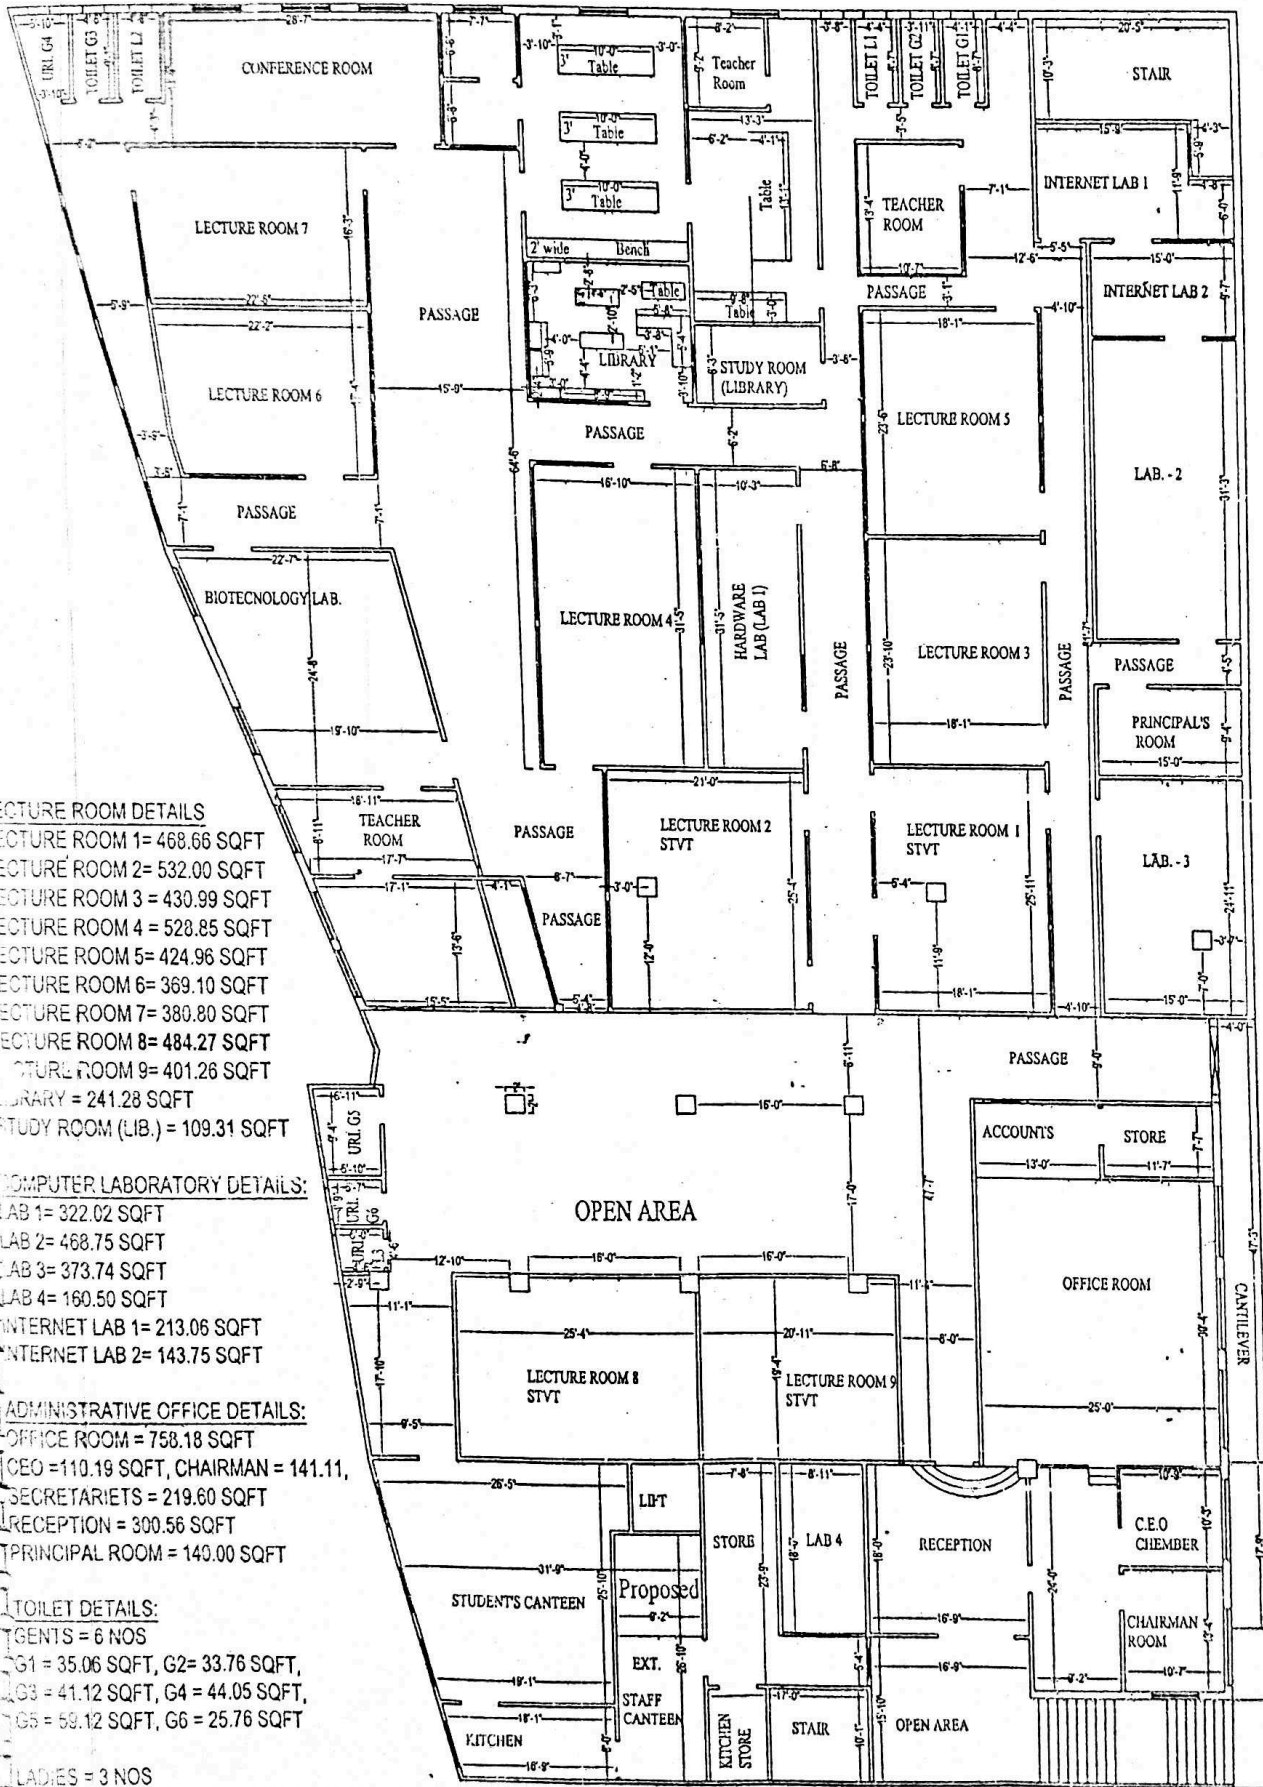

LECTURE ROOM DETAILS

- LECTURE ROOM 1= 468.66 SQFT
- LECTURE ROOM 2= 532.00 SQFT
- LECTURE ROOM 3= 430.99 SQFT
- LECTURE ROOM 4= 528.85 SQFT
- LECTURE ROOM 5= 424.96 SQFT
- LECTURE ROOM 6= 369.10 SQFT
- LECTURE ROOM 7= 380.80 SQFT
- LECTURE ROOM 8= 484.27 SQFT
- LECTURE ROOM 9= 401.26 SQFT
- LIBRARY = 241.28 SQFT
- STUDY ROOM (LIB.) = 109.31 SQFT

COMPUTER LABORATORY DETAILS:

- LAB 1= 322.02 SQFT
- LAB 2= 468.75 SQFT
- LAB 3= 373.74 SQFT
- LAB 4= 190.50 SQFT
- INTERNET LAB 1= 213.06 SQFT
- INTERNET LAB 2= 143.75 SQFT

ADMINISTRATIVE OFFICE DETAILS:

- OFFICE ROOM = 758.18 SQFT
- CEO = 110.19 SQFT, CHAIRMAN = 141.11,
- SECRETARIETS = 219.60 SQFT
- RECEPTION = 300.56 SQFT
- PRINCIPAL ROOM = 140.00 SQFT

TOILET DETAILS:

- GENTS = 6 NOS
- G1 = 35.06 SQFT, G2 = 33.76 SQFT,
- G3 = 41.12 SQFT, G4 = 44.05 SQFT,
- G5 = 59.12 SQFT, G6 = 25.76 SQFT

LADIES = 3 NOS

- L1 = 37.04 SQFT, L2 = 40.95 SQFT,
- L3 = 21.53 SQFT

*[Handwritten signature]*